


APPENDIX B
Directional Distribution for Existing Street System

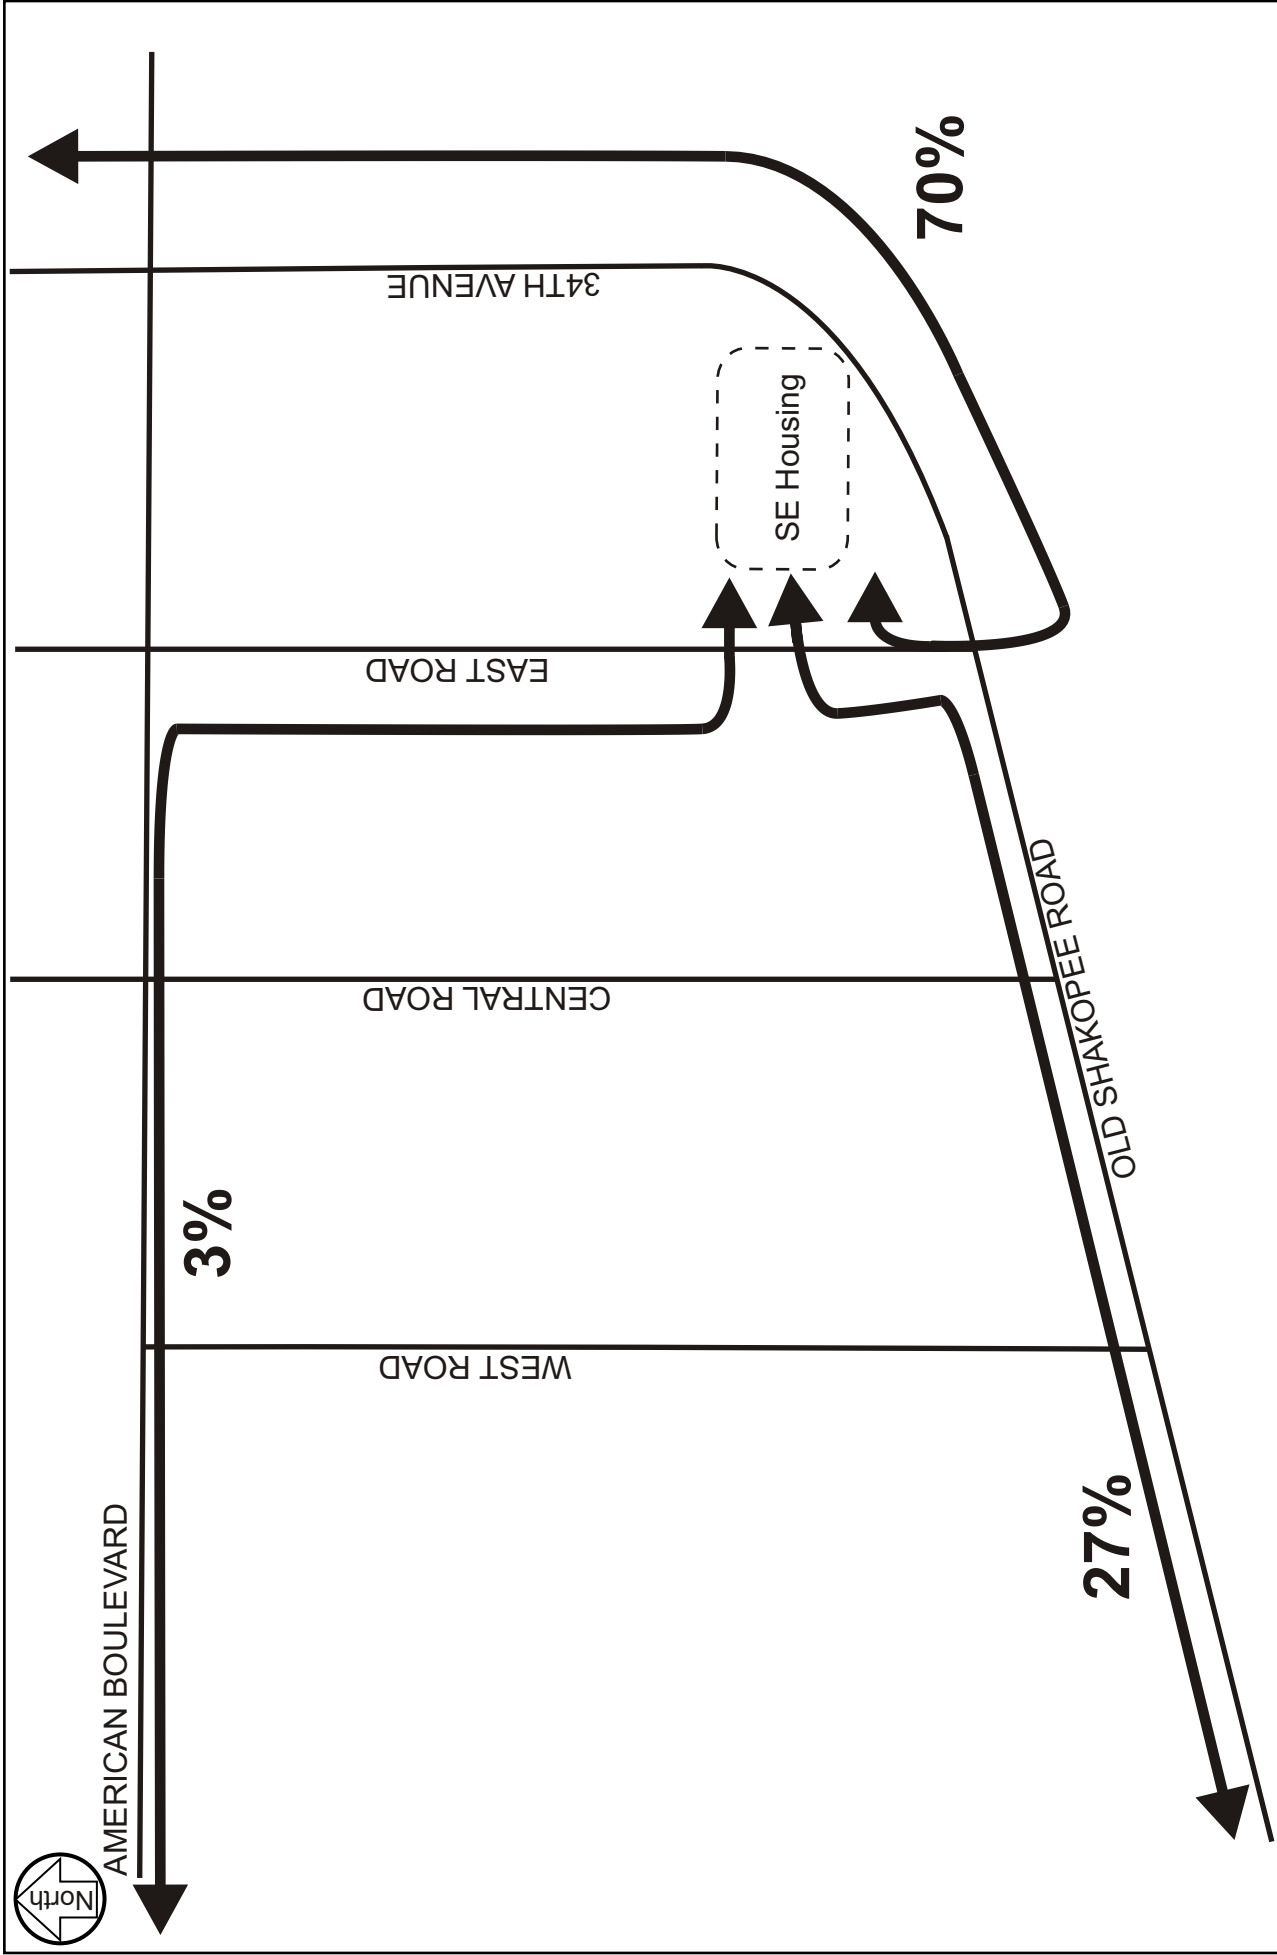


DIRECTIONAL DISTRIBUTION, SOUTHEAST HOUSING

BLOOMINGTON CENTRAL STATION TRAFFIC STUDY


McGough Development

Figure B-1

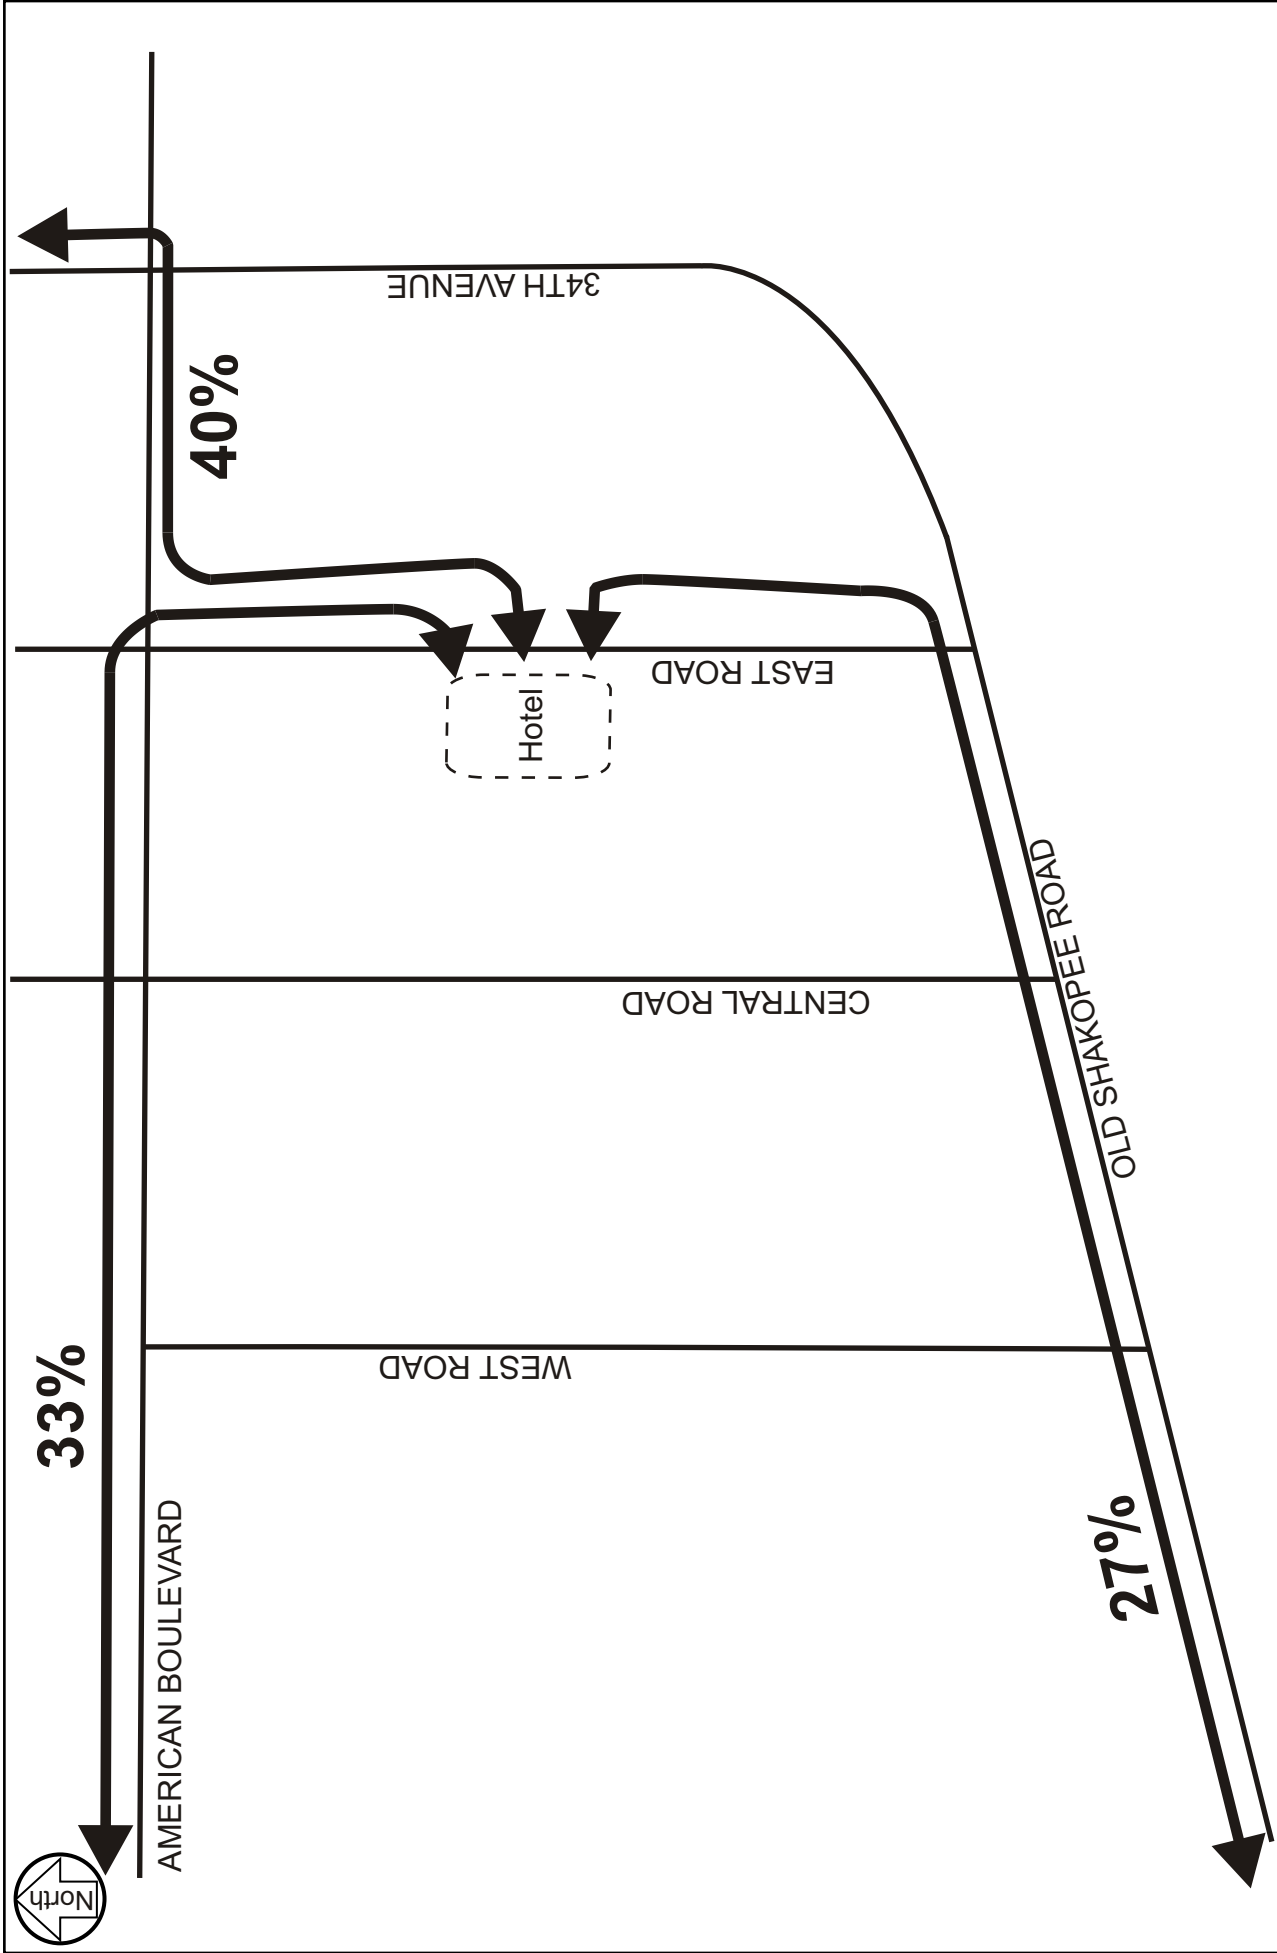

DIRECTIONAL DISTRIBUTION, HOTEL
 BLOOMINGTON CENTRAL STATION TRAFFIC STUDY
 McGough Development


Figure B-2

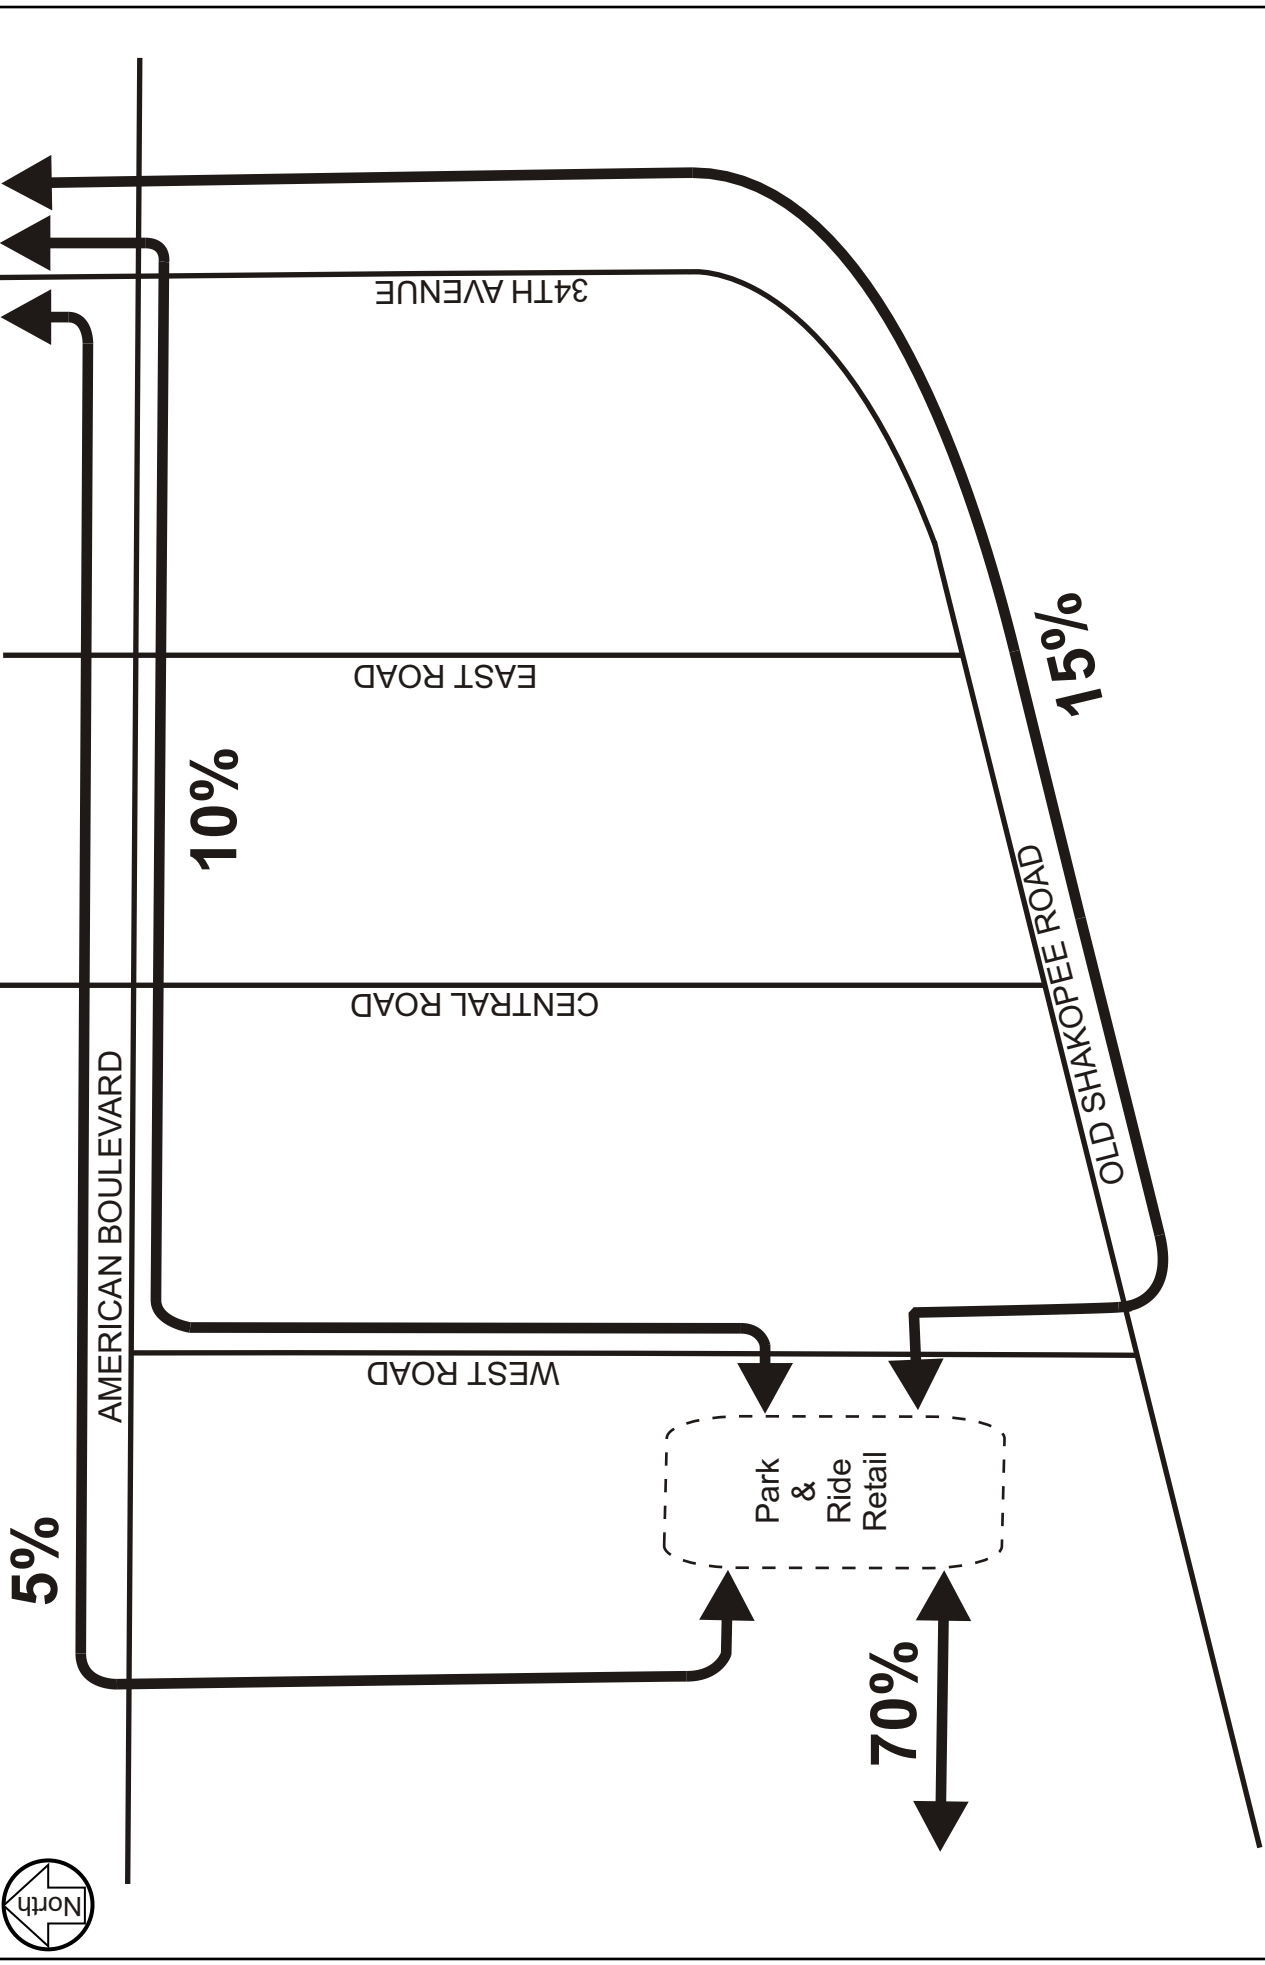

DIRECTIONAL DISTRIBUTION, PARK AND RIDE RETAIL

BLOOMINGTON CENTRAL STATION TRAFFIC STUDY
McGough Development

Figure B-3

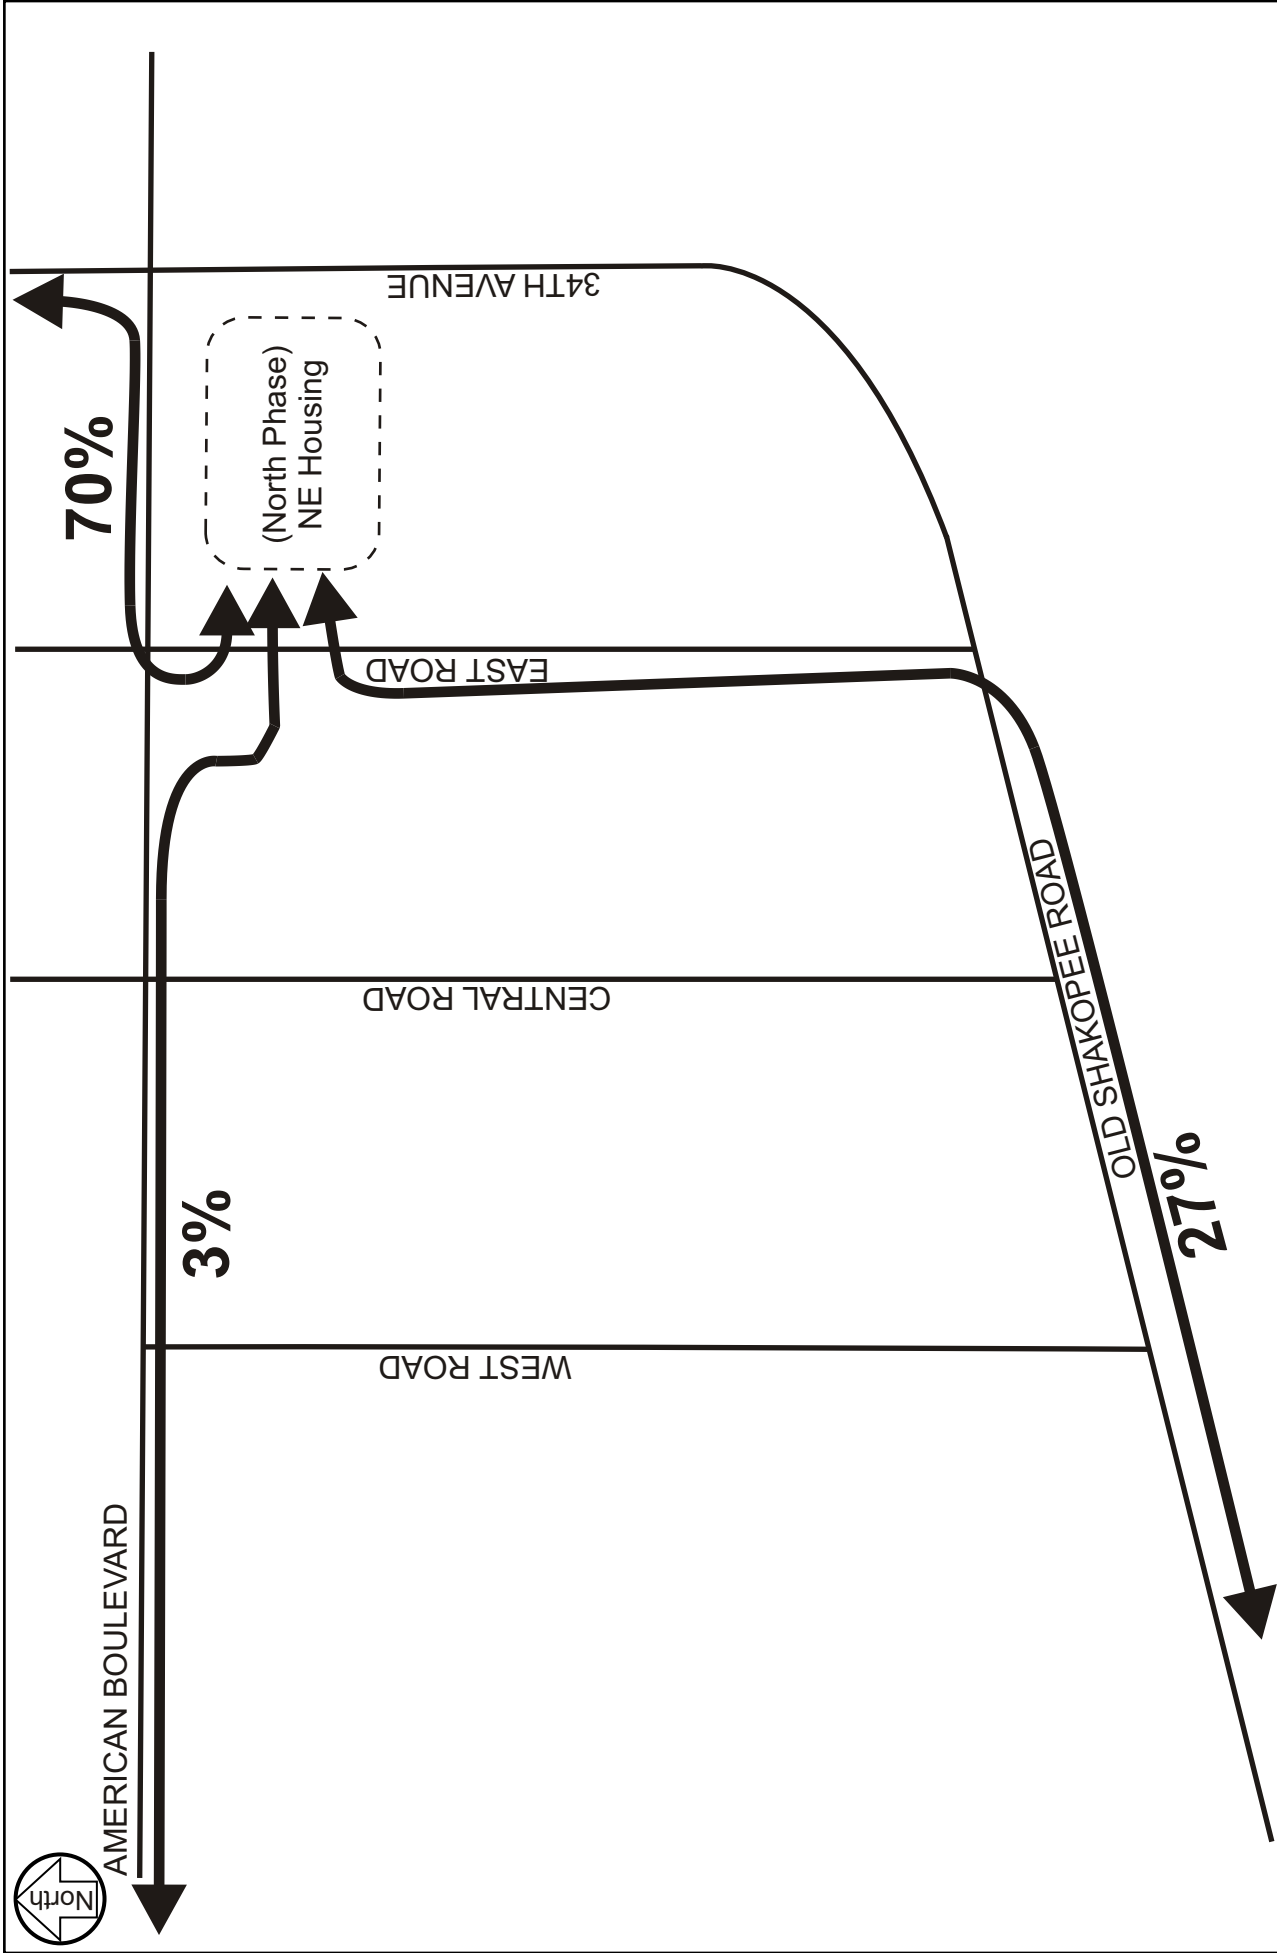


DIRECTIONAL DISTRIBUTION, NORTHEAST HOUSING

BLOOMINGTON CENTRAL STATION TRAFFIC STUDY

McGough Development

Figure B-4

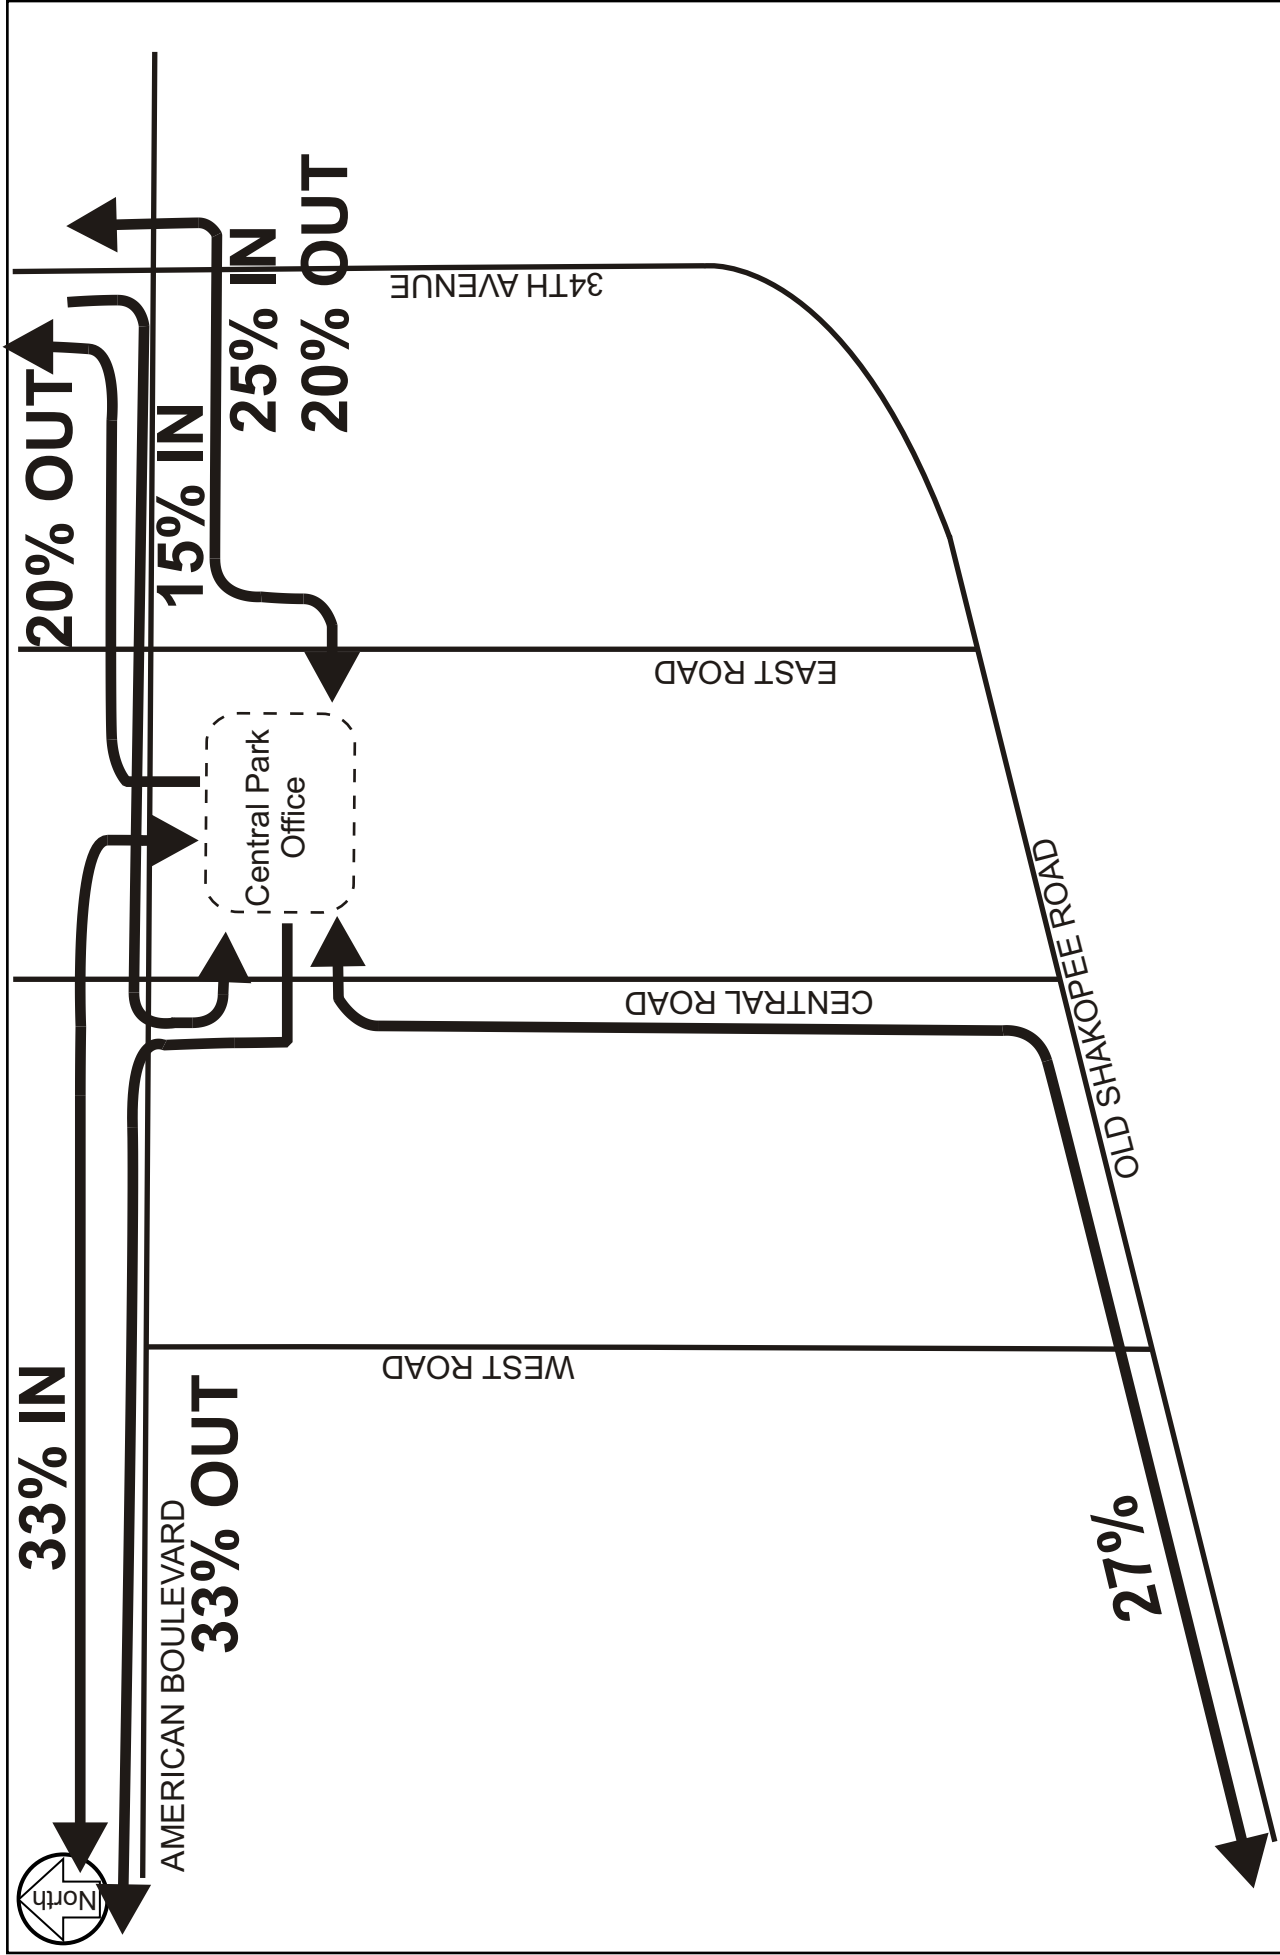

DIRECTIONAL DISTRIBUTION, CENTRAL PARK OFFICE

BLOOMINGTON CENTRAL STATION TRAFFIC STUDY
 McGough Development

Figure B-5