


STATE HIGHWAY NO. 5
 INTERSTATE HIGHWAY NO. 494

FIGURE 4 : EXISTING CONDITIONS



Duke-weeks
 200 West Main Street
 Worcester, MA 01602
 Phone: 508.853.1000
 Fax: 508.853.1001
 Web: www.duke-weeks.com

HDP
 Engineers • Surveyors
 Landscape Architects

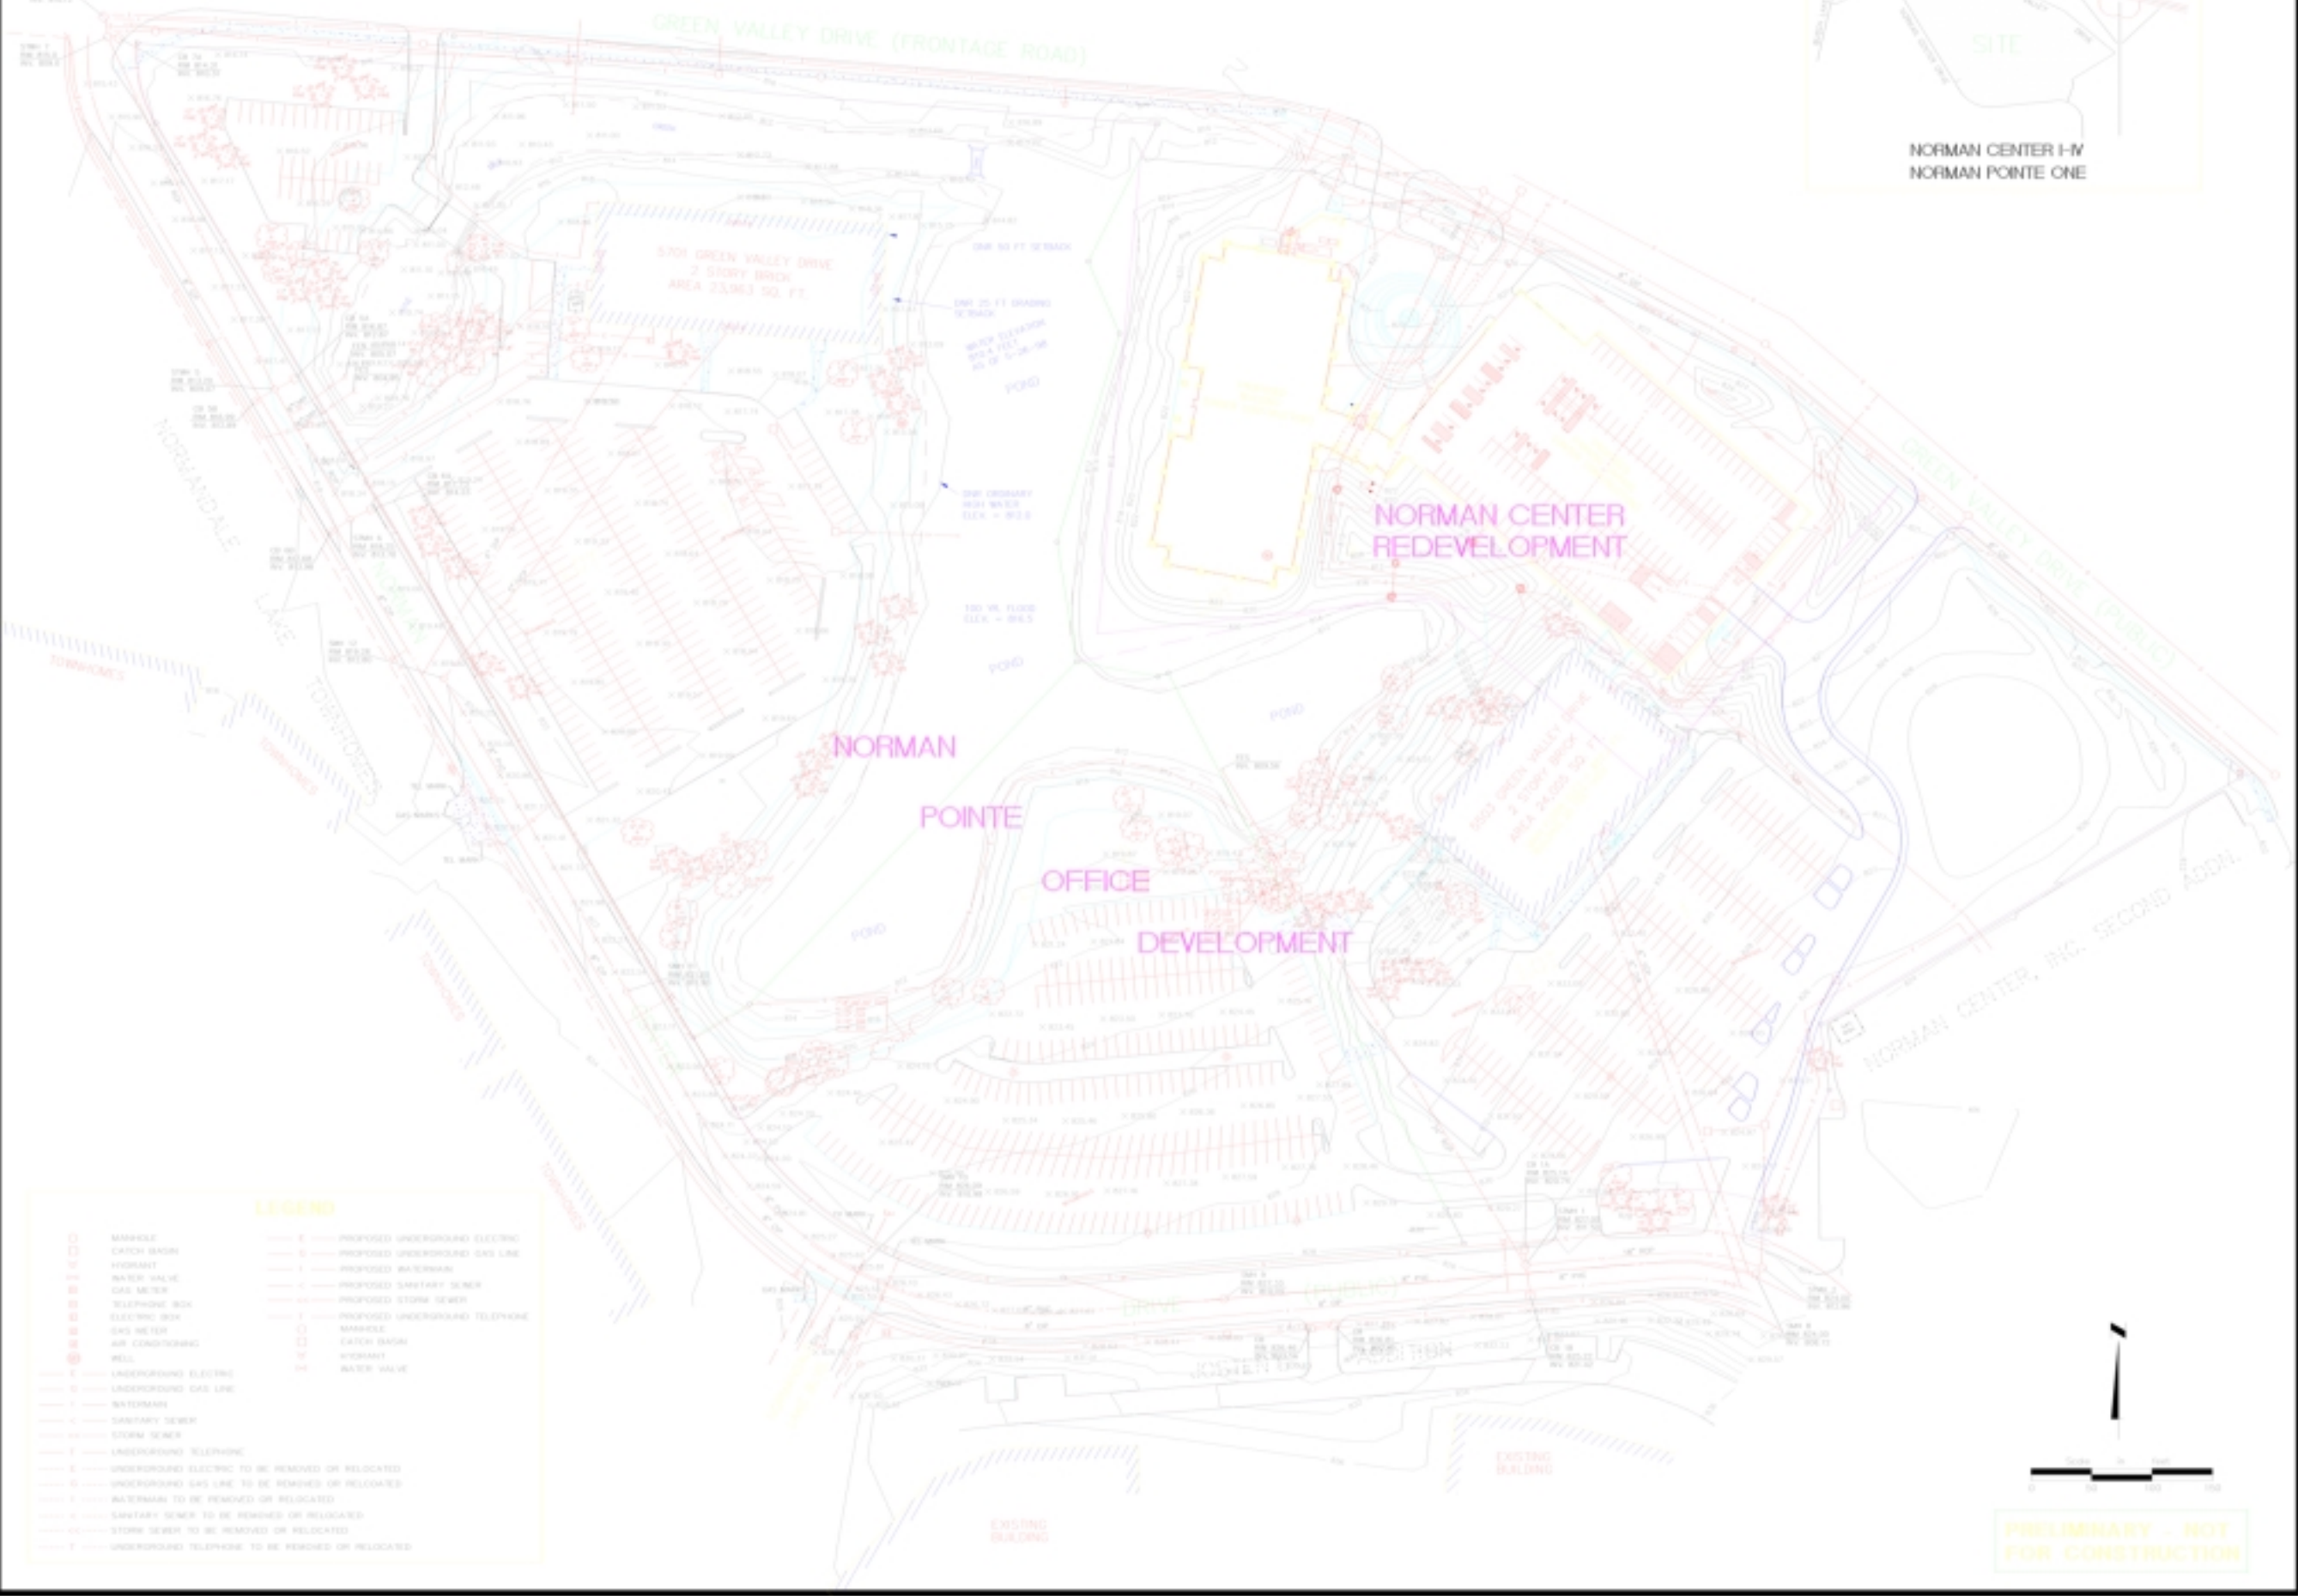

LEGEND

MANHOLE	PROPOSED UNDERGROUND ELECTRIC
CATCH BASIN	PROPOSED UNDERGROUND GAS LINE
HYDRANT	PROPOSED WATERMAIN
WATER VALVE	PROPOSED SANITARY SEWER
GAS METER	PROPOSED STORM SEWER
TELEPHONE BOX	PROPOSED UNDERGROUND TELEPHONE
ELECTRIC BOX	MANHOLE
GAS METER	CATCH BASIN
AIR CONDITIONING	HYDRANT
WELL	WATER VALVE
UNDERGROUND ELECTRIC	UNDERGROUND ELECTRIC TO BE REMOVED OR RELOCATED
UNDERGROUND GAS LINE	UNDERGROUND GAS LINE TO BE REMOVED OR RELOCATED
WATERMAIN	WATERMAIN TO BE REMOVED OR RELOCATED
SANITARY SEWER	SANITARY SEWER TO BE REMOVED OR RELOCATED
STORM SEWER	STORM SEWER TO BE REMOVED OR RELOCATED
UNDERGROUND TELEPHONE	UNDERGROUND TELEPHONE TO BE REMOVED OR RELOCATED

NORMAN POINTE MASTER PLAN
 Green Valley Drive
 Worcester, Massachusetts

MASTER EXISTING CONDITIONS SURVEY

99.137

Figure 17 Existing Site Conditions

PRELIMINARY - NOT FOR CONSTRUCTION