


# BLOOMINGTON 12TH ADDITION

BOOK \_\_\_\_\_ PAGE \_\_\_\_\_  
R.D. DOC. NO. \_\_\_\_\_

THIS SPACE RESERVED FOR BINDING

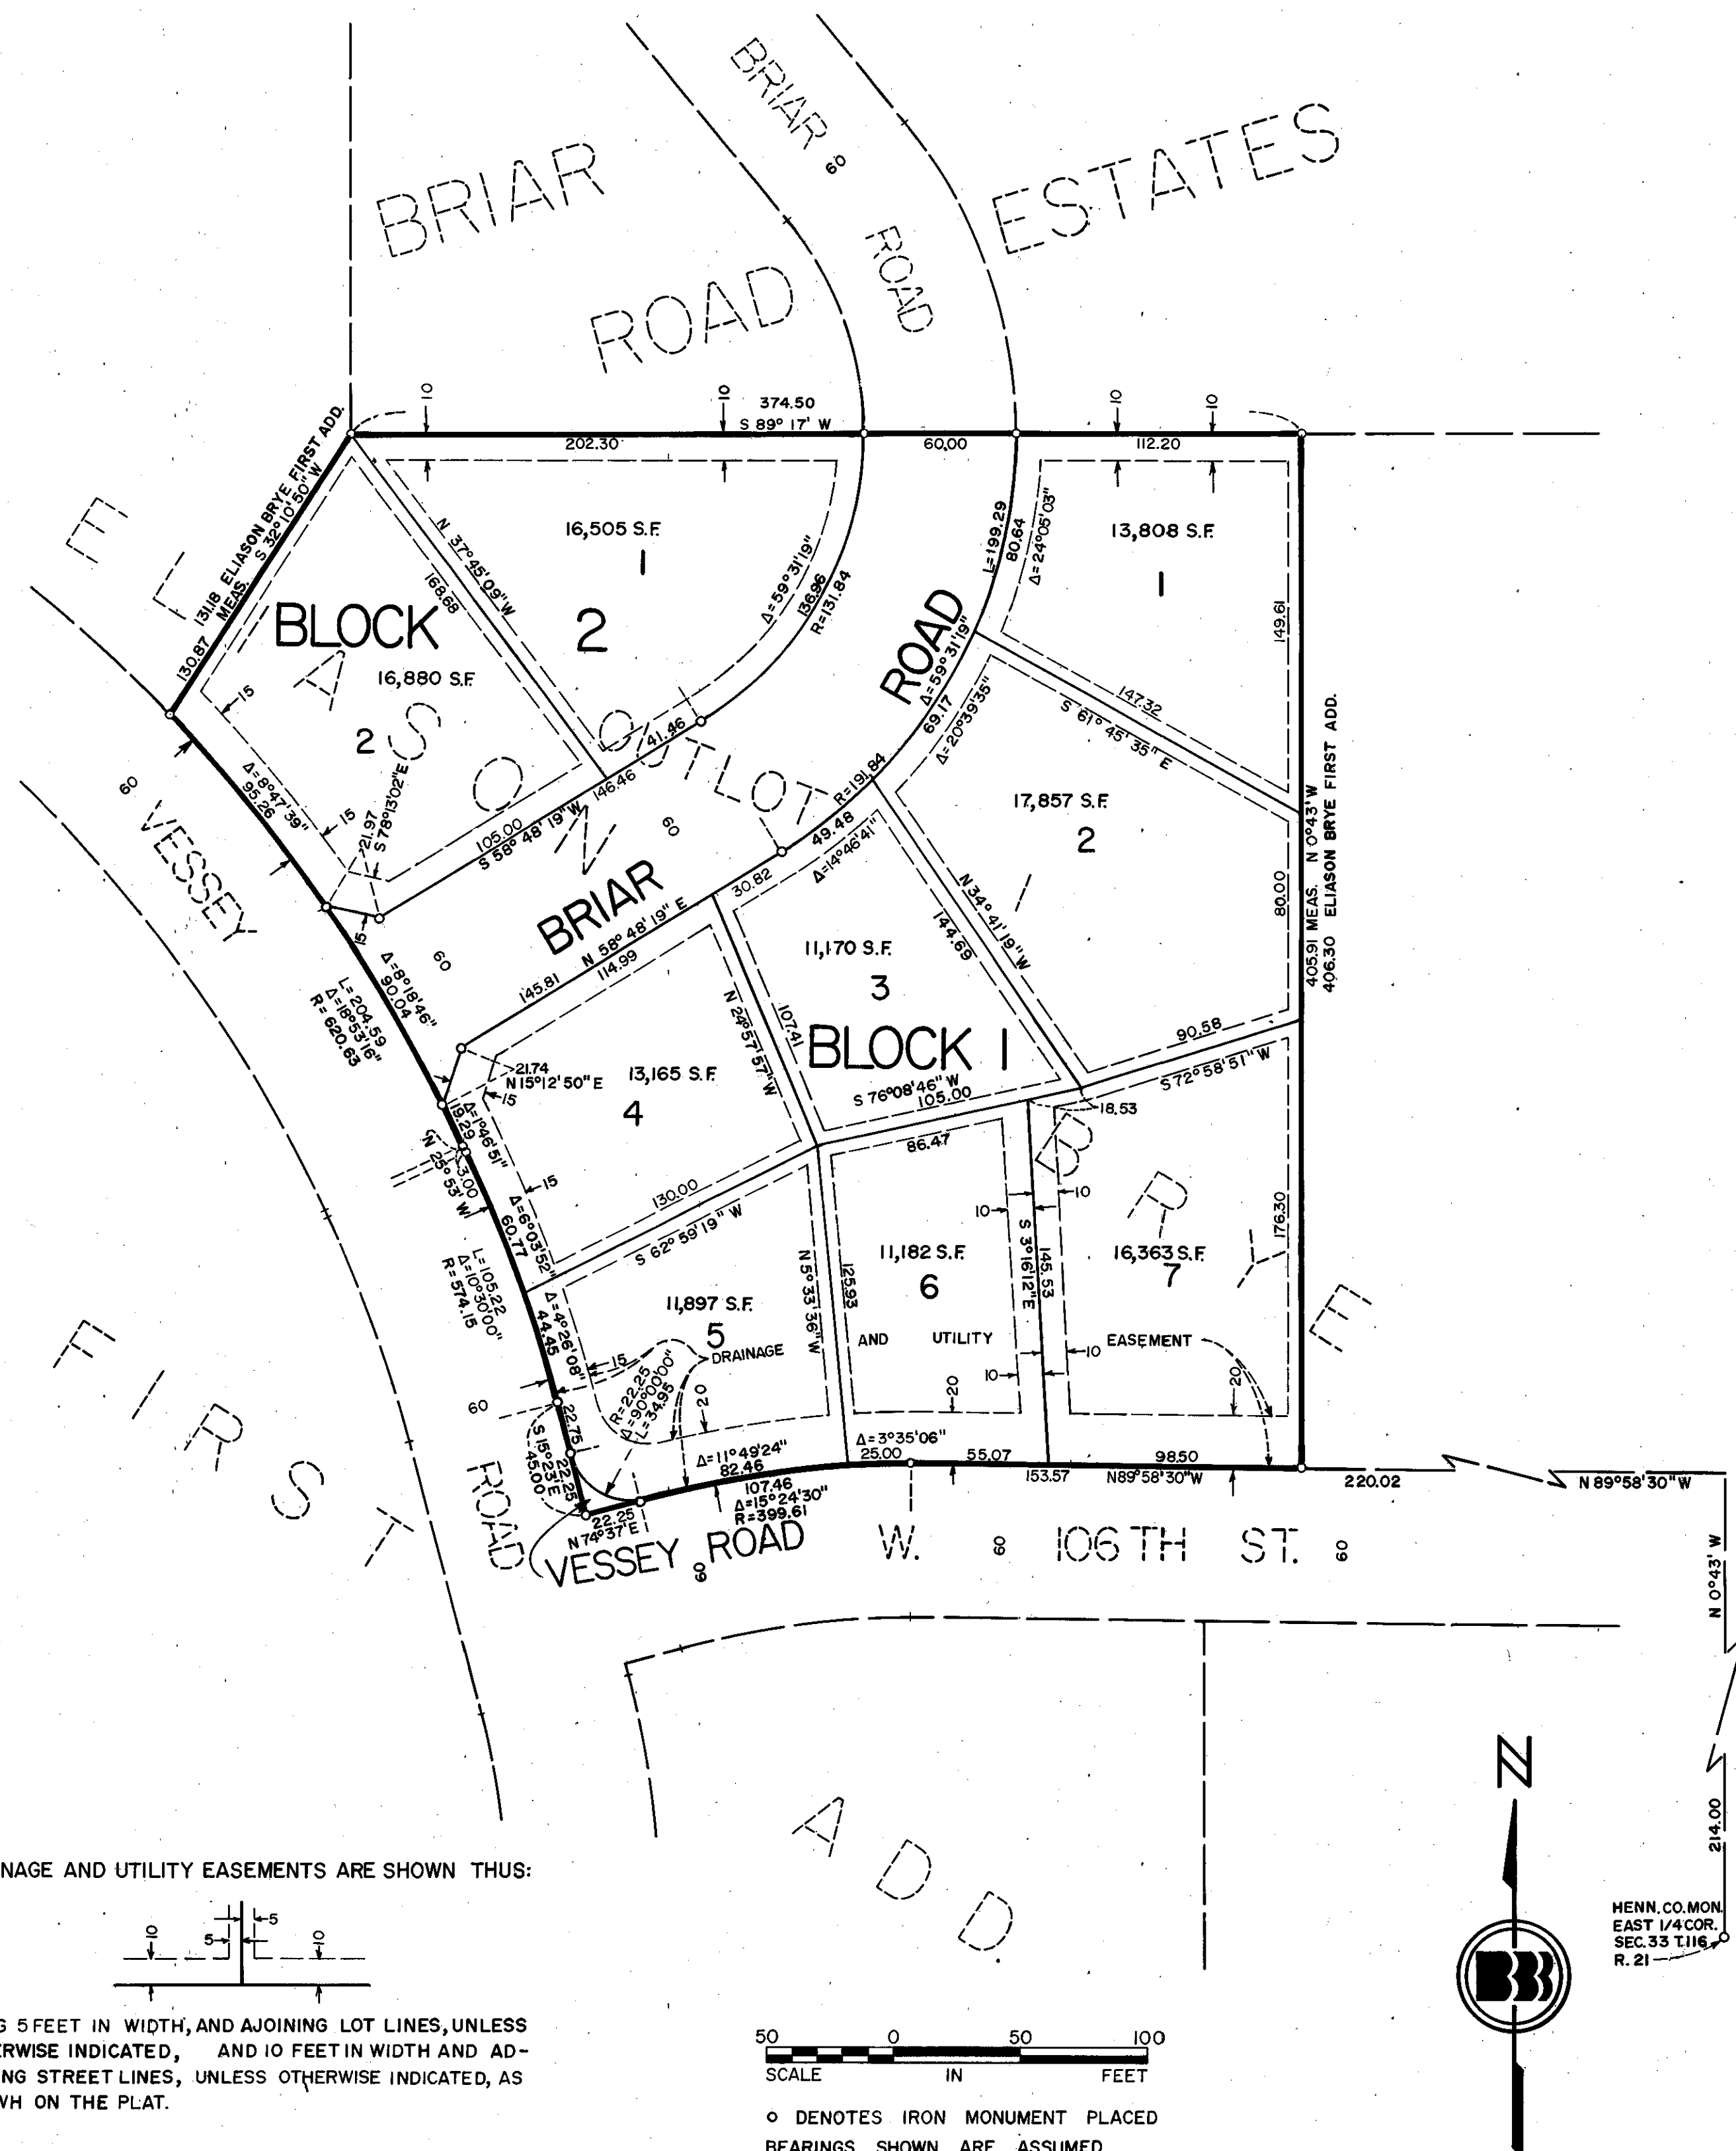

KNOW ALL MEN BY THESE PRESENTS: That the City of Bloomington, a municipal corporation, owner and proprietor of the following described land, situate in the County of Hennepin, State of Minnesota, to wit:

Outlot 1, ELIASON BRYE FIRST ADDITION

has caused the same to be surveyed and platted as BLOOMINGTON 12TH ADDITION and does hereby donate and dedicate to the public for public use forever the roads and easements for drainage and utility purposes as shown on this plat.

IN WITNESS WHEREOF said City of Bloomington, a municipal corporation, has caused these presents to be signed by its proper officers and the seal of the City of Bloomington to be hereunto affixed this \_\_\_\_\_ day of \_\_\_\_\_, 197\_\_.

Signed: \_\_\_\_\_ CITY OF BLOOMINGTON, MINNESOTA  
Robert M. Benedict Its Mayor John G. Pidgeon Its Manager

STATE OF MINNESOTA  
COUNTY OF HENNEPIN

The foregoing instrument was acknowledged before me this \_\_\_\_\_ day of \_\_\_\_\_, 197\_\_ by Robert M. Benedict, its Mayor, and John G. Pidgeon, its Manager, of said City of Bloomington, a municipal corporation, on behalf of said corporation.


Notary Public, Hennepin County, Minnesota  
My Commission Expires \_\_\_\_\_

I HEREBY CERTIFY that I have surveyed and platted the property described on this plat as BLOOMINGTON 12TH ADDITION; that this plat is a correct representation of said survey; that all distances are correctly shown on said plat in feet and hundredths of a foot; that all monuments have been correctly placed in the ground as shown on said plat; that the outside boundary lines are correctly designated; and that there are no wet lands to be designated on said plat.

*Arvid T. Bodin*  
Arvid T. Bodin, Land Surveyor  
Minnesota Registration No. 9396

STATE OF MINNESOTA  
COUNTY OF HENNEPIN

The foregoing instrument was acknowledged before me this 28TH day of MAY, 1976 by Arvid T. Bodin, Land Surveyor.

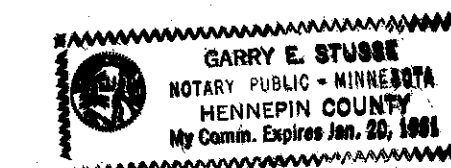

*Garry E. Stussie*  
Notary Public, Hennepin County, Minnesota  
My Commission Expires JANUARY 20, 1981

BLOOMINGTON, MINNESOTA

This plat of BLOOMINGTON 12TH ADDITION was approved and accepted by the City of Bloomington, Minnesota, at a regular meeting thereof, held this \_\_\_\_\_ day of \_\_\_\_\_, 197\_\_.

By: \_\_\_\_\_ Its Mayor By: \_\_\_\_\_ Its Manager  
CITY OF BLOOMINGTON, MINNESOTA

FINANCE DIVISION, Hennepin County, Minnesota

I hereby certify that there are no delinquent taxes for all years prior to 197\_\_ for land described on this plat.

Dated this \_\_\_\_\_ day of \_\_\_\_\_, 197\_\_.

Vernon T. Hoppe, Director By: \_\_\_\_\_ Tax Clerk

COUNTY SURVEYOR, Hennepin County, Minnesota

Pursuant to Chapter 810, Minnesota Laws of 1969, this plat has been approved this \_\_\_\_\_ day of \_\_\_\_\_, 197\_\_.

By: \_\_\_\_\_  
Alver R. Freeman, Hennepin County Surveyor

REGISTER OF DEEDS, Hennepin County, Minnesota

I hereby certify that the within plat of BLOOMINGTON 12TH ADDITION was filed for record in this office, this \_\_\_\_\_ day of \_\_\_\_\_, 197\_\_, at \_\_\_\_\_ o'clock \_\_\_\_\_ m. and was recorded in Book \_\_\_\_\_ of Plats, Page \_\_\_\_\_, and that the two copies were compared with the official plat and were found to be true and correct copies thereof.

Wayne A. Johnson, Register of Deeds By: \_\_\_\_\_ Deputy